




All Aluminum Construction, Thickness = 0.040" [1.016 mm]

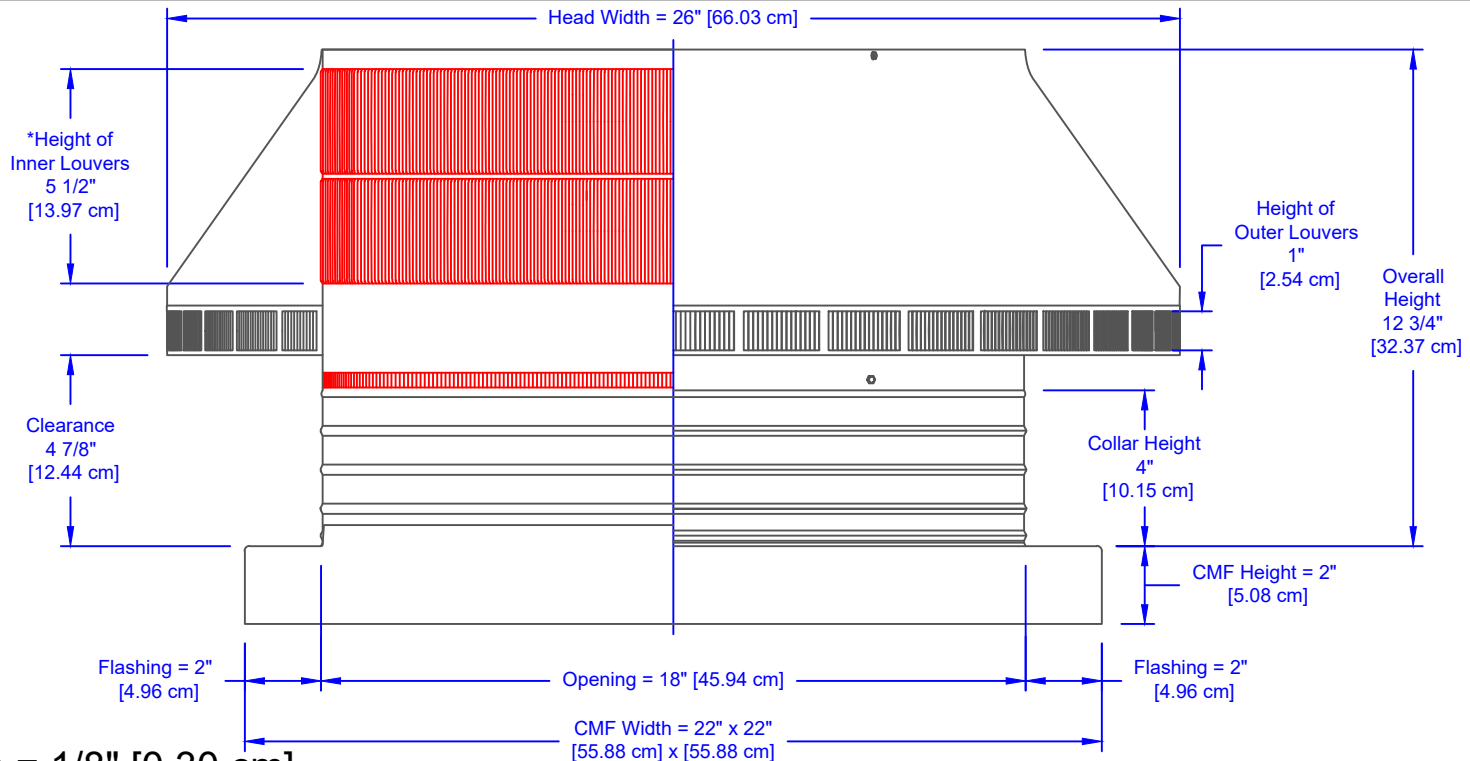

*Opening of Louvers = 1/8" [0.30 cm]