


RBV-TP: Model RBV-06-C02-TP

All aluminum construction (Thickness = 0.025")

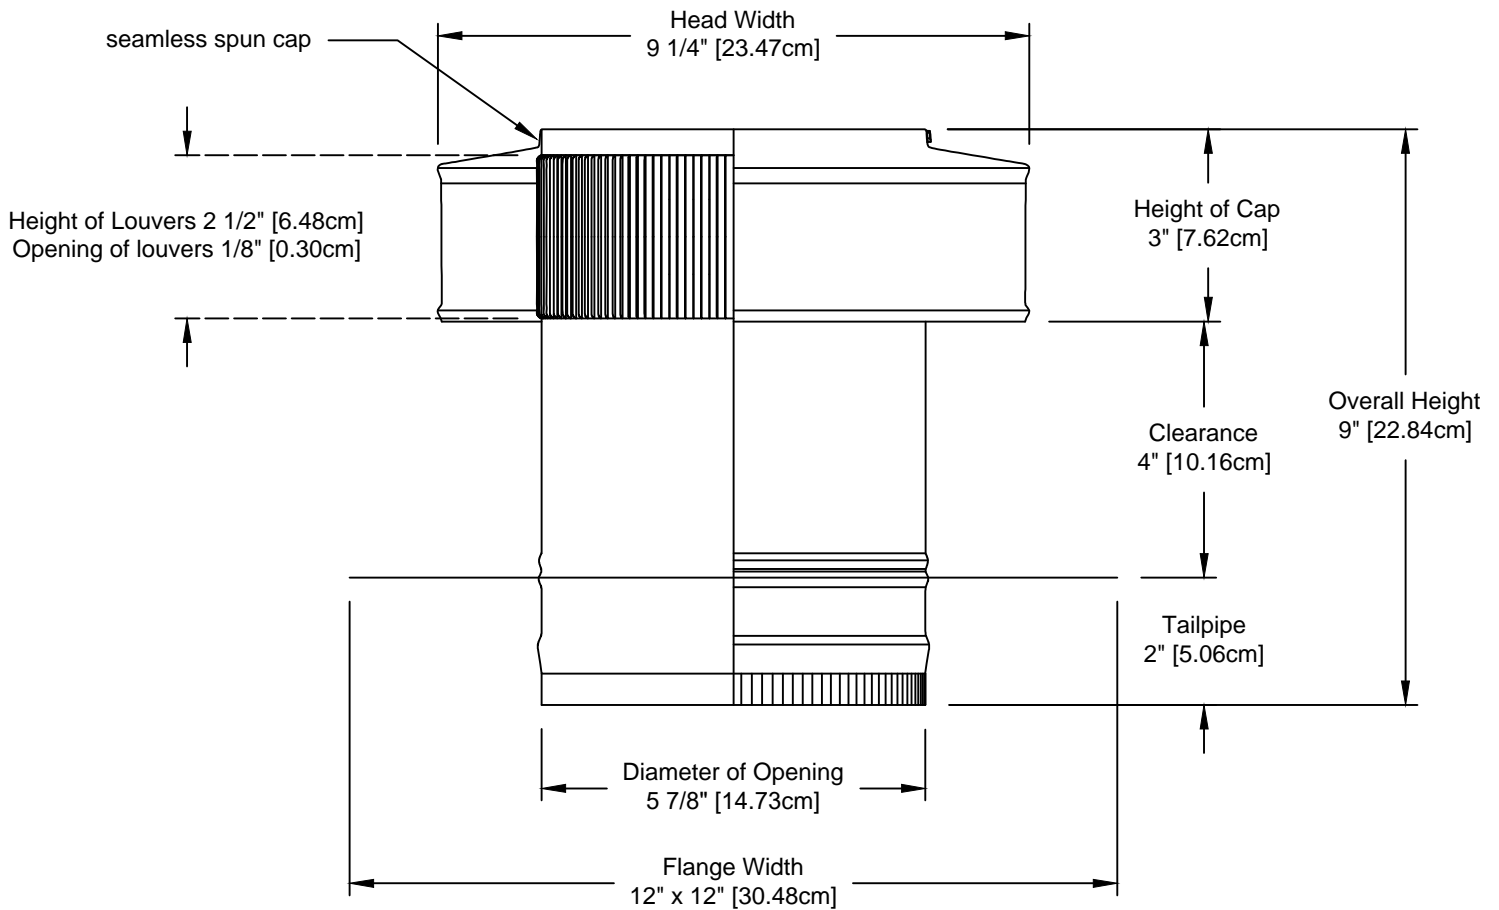

Net free area		Application per. sq. ft. [meters]	
square inches [cm]	square foot [meters]	1/150	1/300
28 [71.12]	0.19 [0.06]	50 [15.24]	100 [30.48]



Active Ventilation Products, Inc.

311 First Street, Newburgh, NY 12550-4857

800-ROOF VENT (766-3836) Ph: 845-565-7770 Fax: 845-562-8963

Website: roofvents.com Email: sales@roofvents.com

5777-8