



# Keepa Vent: Model KV-9-C11-TP

9" Diameter with 11" Collar and Square Flange with Tail Pipe

All aluminum construction ( Thickness = 0.025" )

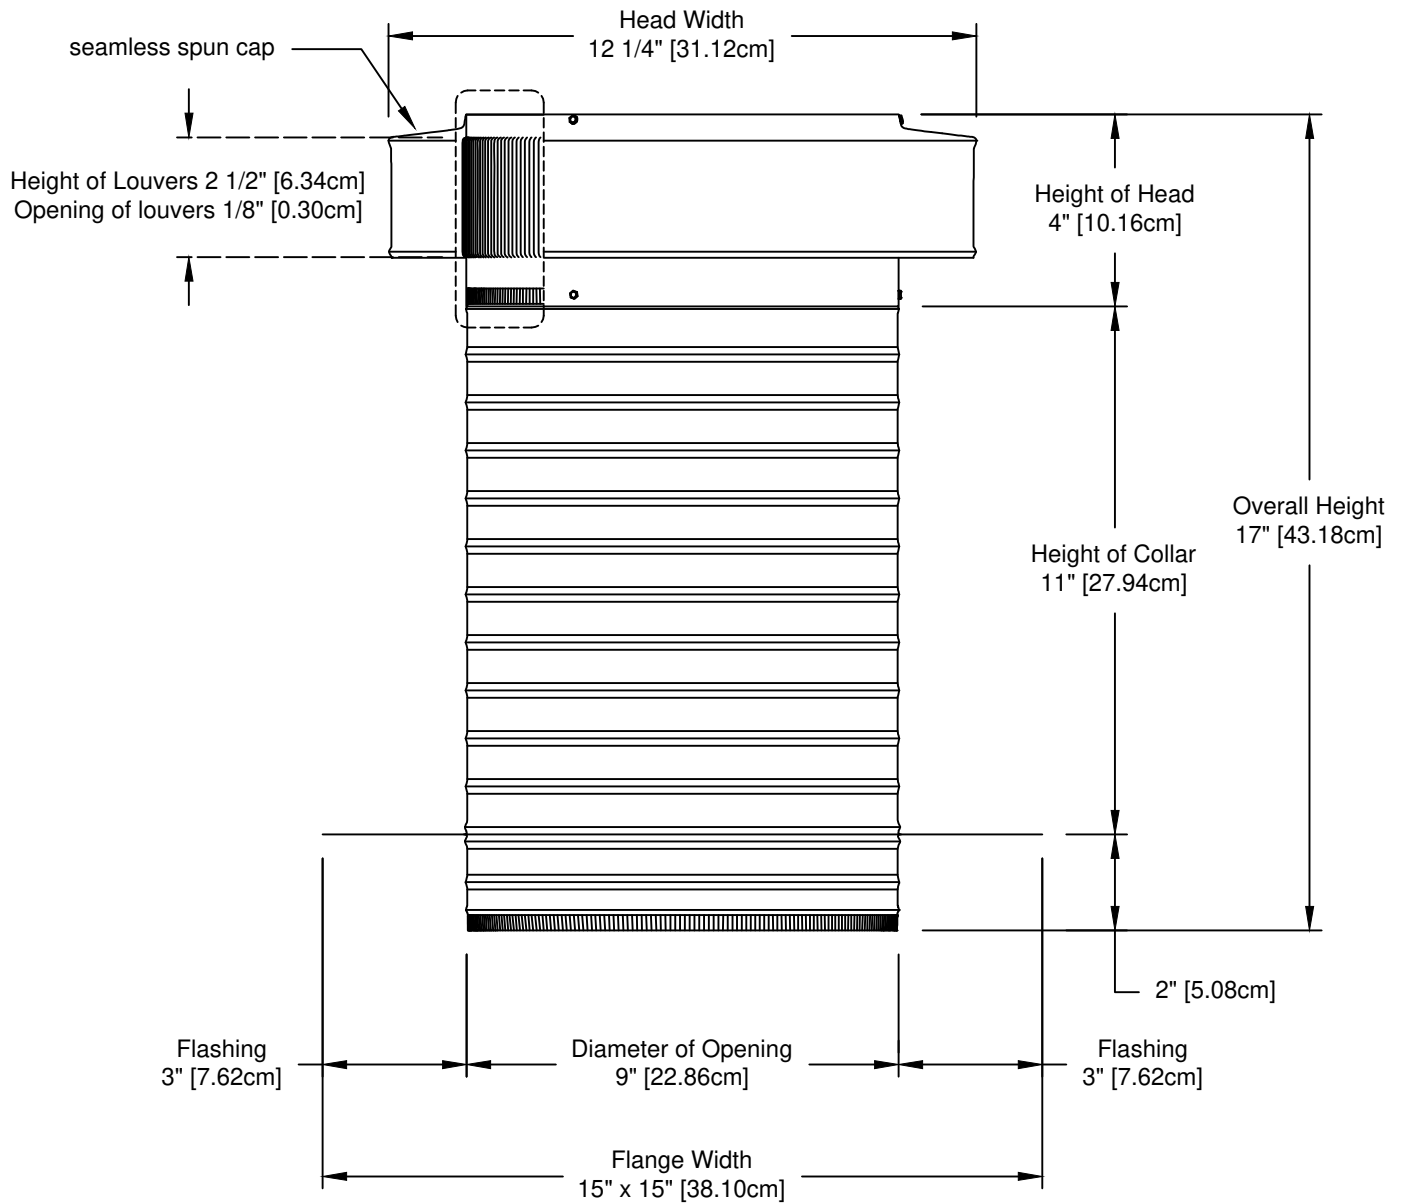

Net free area		Application per. sq. ft. [meters]	
square inches [cm]	square foot [meters]	1/150	1/300
63.6 [161.5]	0.44 [0.13]	132 [40.23]	264 [80.47]

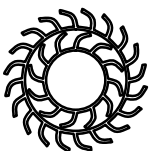

## Active Ventilation Products, Inc.

311 First Street, Newburgh, NY 12550-4857

800-ROOF VENT (766-3836) Ph: 845-565-7770 Fax: 845-562-8963

Website: [roofvents.com](http://roofvents.com) Email: [sales@roofvents.com](mailto:sales@roofvents.com)

5778-11